

A detailed map of a residential neighborhood, likely a suburban area, showing a dense network of streets and houses. A prominent red area is highlighted in the center-right portion of the map, possibly indicating a specific location or a point of interest. The map includes various features such as green spaces, trees, and a small body of water or park area in the upper right corner. The overall layout suggests a well-planned community with a mix of residential and recreational spaces.


OPTIMIZACION DEL PARQUE HÉROES DEL PACIFICO

MASATI ALFARO MUNUX
ARQUITECTA


ENCARGADO:
Arq. Magaly Alfaro Muñoz
C.A.P.Nº 5248

FECHA:
DICIEMBRE 2021

A-02

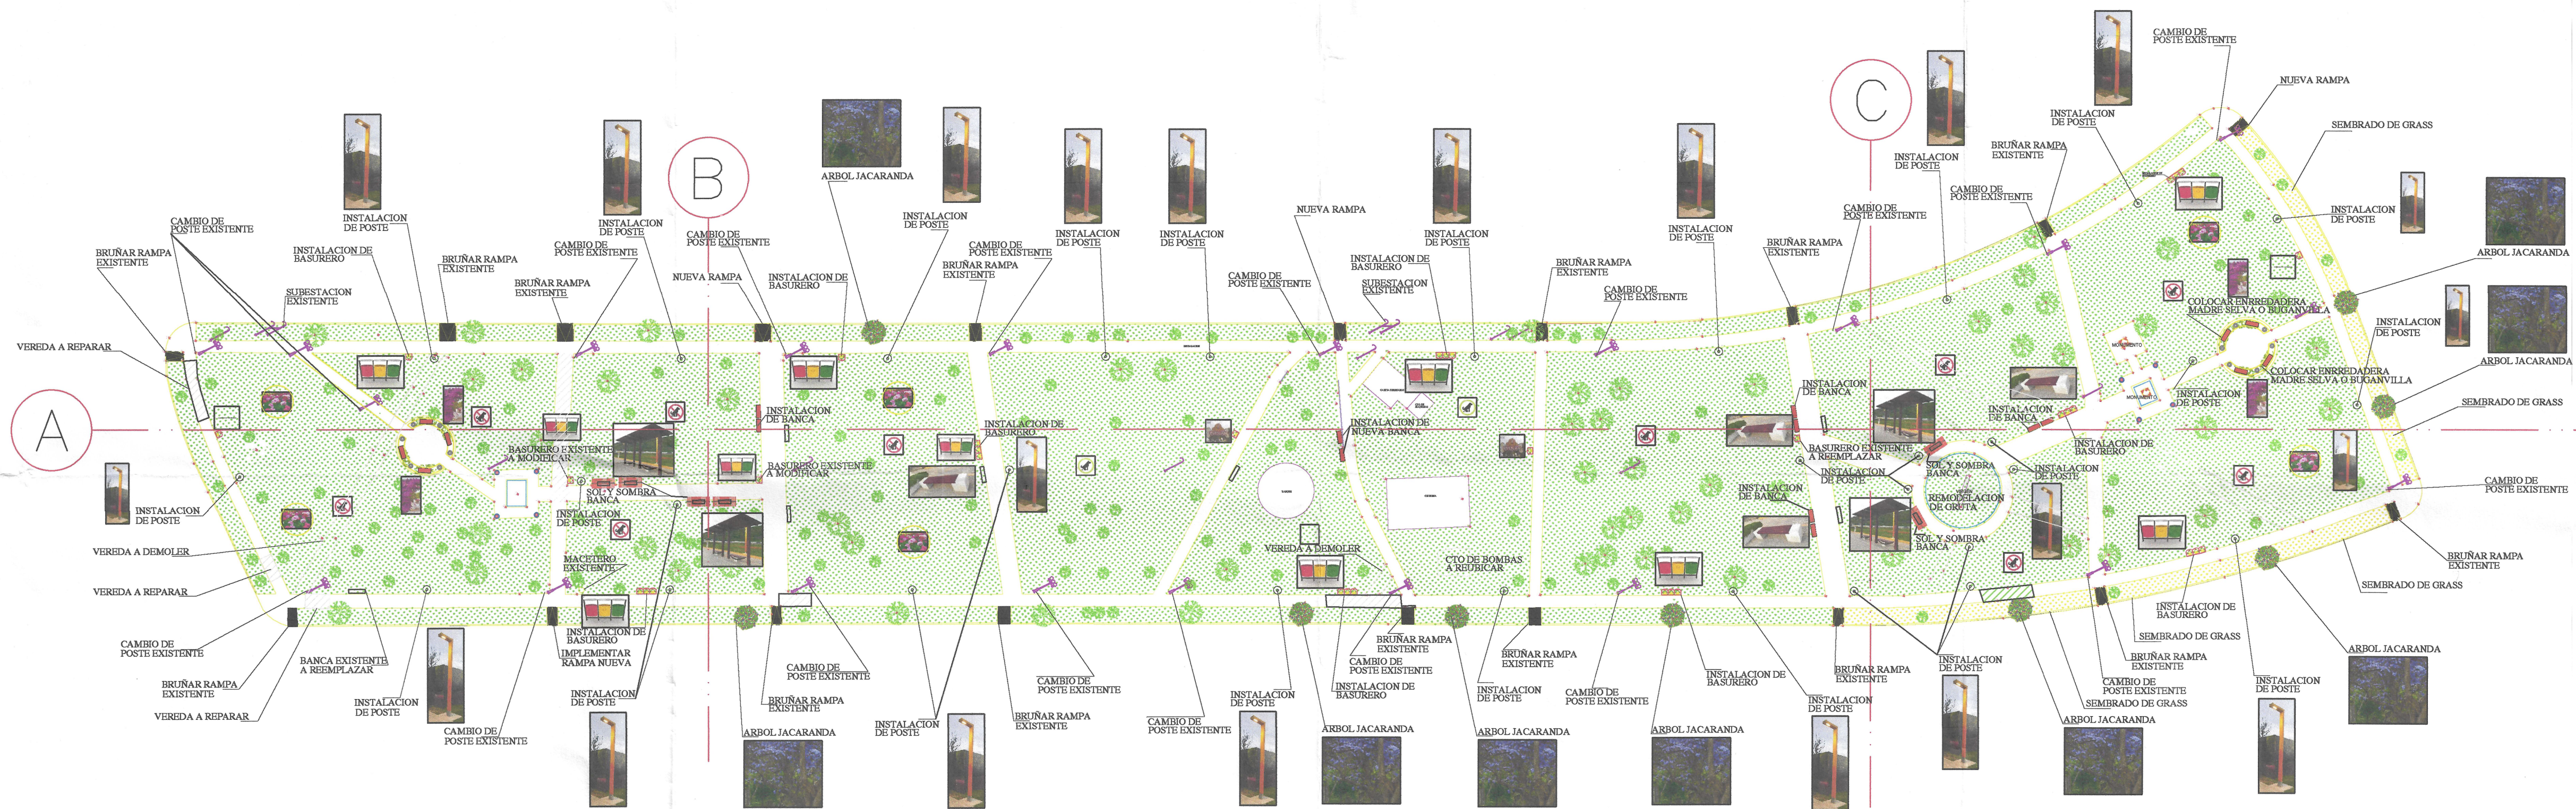


	SEMBRADO DE BUGANVILEAS / MADRE SELVA
	RESEMBRADO DE FLORES GERANIOS / HIEDRAS
	VEREDA DE CONCRETO A REPARAR
	CÉSPED
	VEREDA DE CONCRETO A DEMOLER
	ARBOL A SEMBRAR
	ARBOL EXISTENTE
	BANCA ORNAMENTAL EXISTENTE

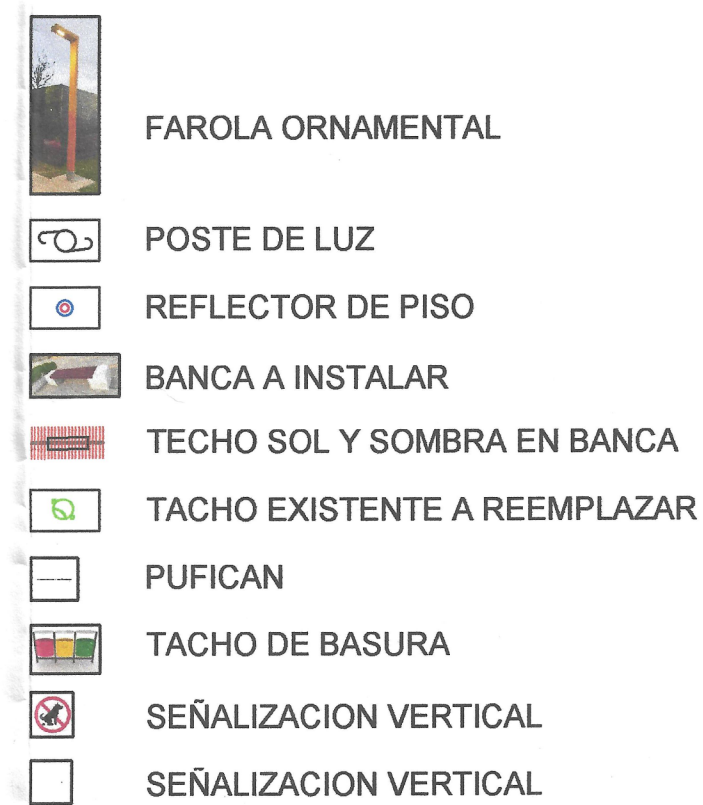


A diagram of a 297.05m long road section. The road is represented by a horizontal line with a green centerline and red edges. Trees are shown as green icons along the road. Manholes are indicated by small circles with numbers inside. The diagram includes the following data:

- Section length: 297.05m
- Manhole numbers: 1.6, 1.8, 1.54, 1.9, 2.5, 1.7, 1.43, 1.55, 3.1, 1.5, 1.49, 1.55
- Distances between manholes (m): 12.7, 22.3, 15.54, 12.76, 25.72, 23.9, 30.15, 10.85, 22.34, 31.4, 19.2, 11.5, 14.9, 30.9, 13.2

SECCIÓN B

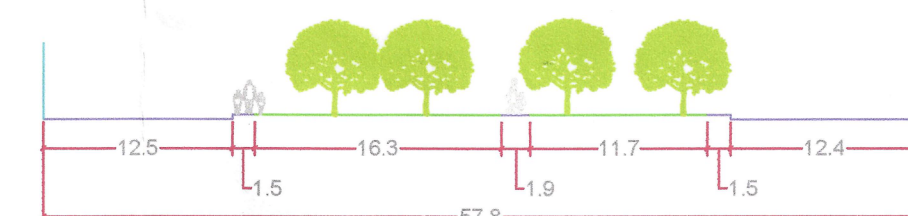

SECCIÓN B

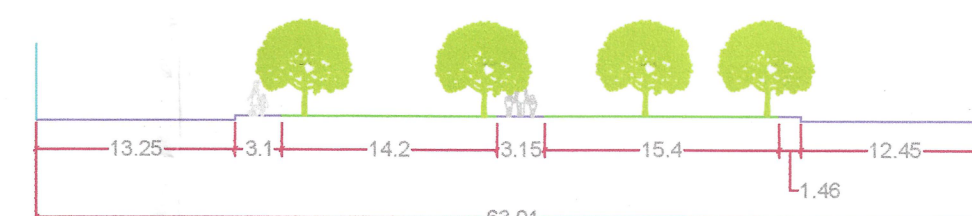

ESC 1/500

CORTES